

OAK CREEK ESTATES

(PLANNED UNIT DEVELOPMENT)

SITUATED IN THE NORTHEAST 1/4 OF SECTION 32,
TOWNSHIP 1 SOUTH AND RANGE 1 EAST
OF THE WILLAMETTE MERIDIAN.


CITY OF PORTLAND, MULTNOMAH COUNTY, OREGON
SCALE: 1"=50'
OCTOBER 1989



DAVID EVANS AND ASSOCIATES, INC.
2829 S.W. CORBETT AVENUE
PORTLAND, OREGON 97201
(503) 225-6663


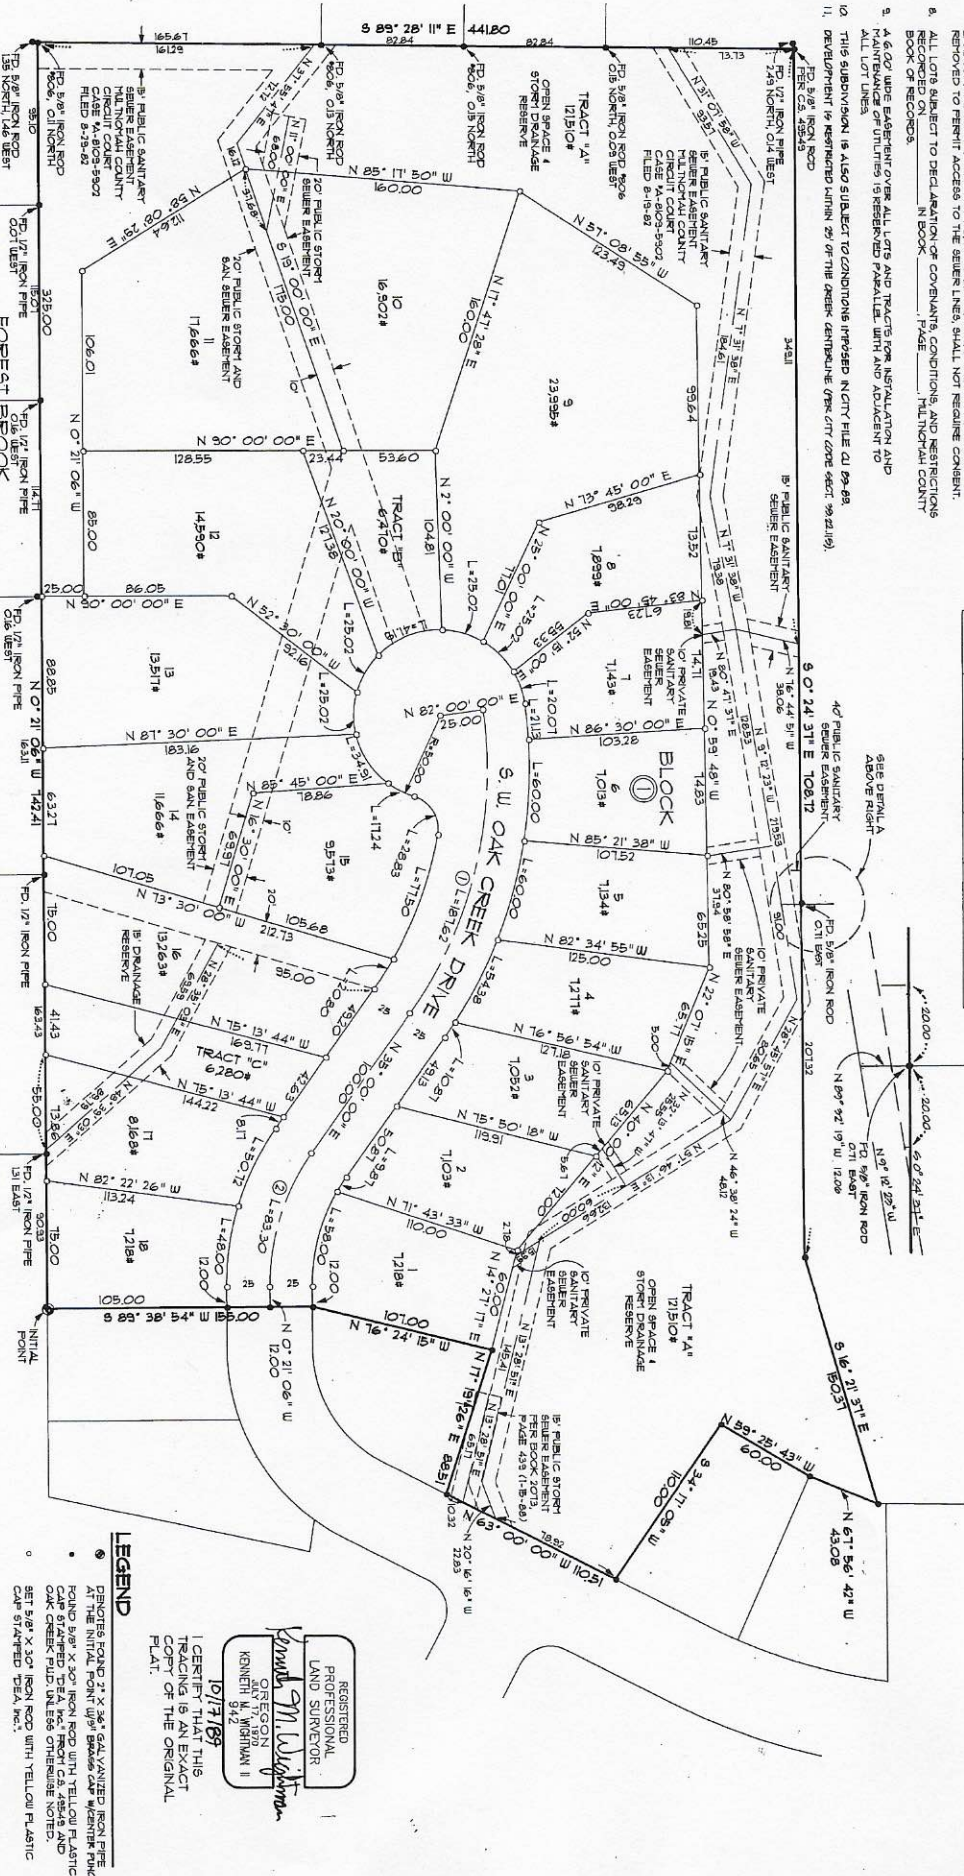

LEGEND

- FOUND 5/8" X 3/4" IRON ROD WITH YELLOW PLASTIC
- CAP STAMPED "DEA INC." FROM C.S. 45845 AND
- OAK CREEK PLD. UNLESS OTHERWISE NOTED.
- SET 5/8" X 3/4" IRON ROD WITH YELLOW PLASTIC
- CAP STAMPED "DEA INC."

REGISTERED
PROFESSIONAL
LAND SURVEYOR
